



DETAIL AT
CORNERS, LACE LINES, & CENTER ENDS

SCALE: 3/4" = 1'-0"

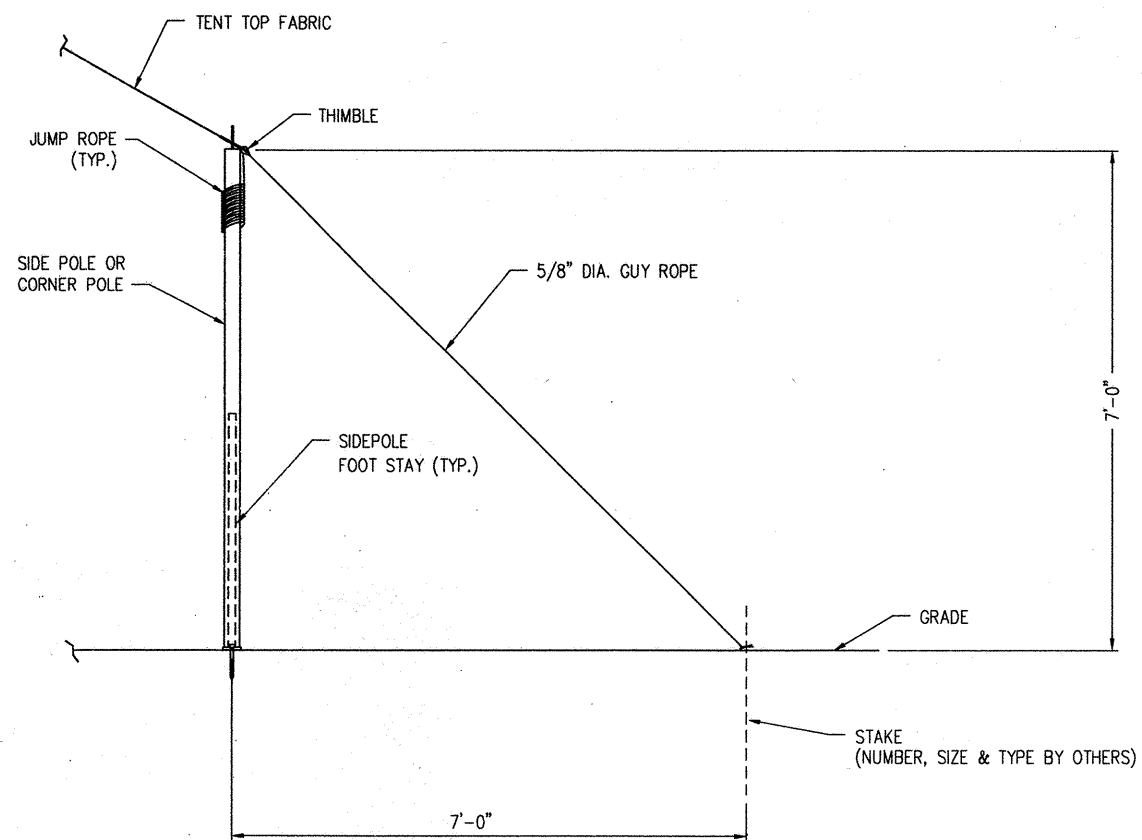

DETAIL AT
INTERMEDIATE GUYS

SCALE: 3/4" = 1'-0"

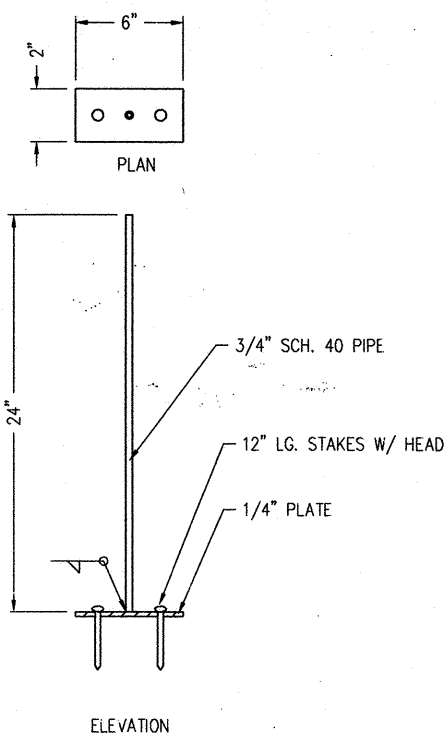

SIDE POLE
FOOT STAY DETAIL


SCALE: NONE

CUSTOMER NAME _____

FACTORY ORDER NUMBER _____

DATE OF MANUFACTURE _____

WORK THIS DRAWING WITH AM40-1

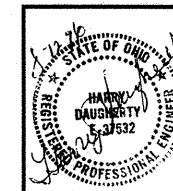

DETAILS

SCALE: NOTED	APPROVED BY: <i>Harry Daugherty</i>	DRAWN BY: BW
DATE: 8-06-96	REVISIONS	

40' POLE TENT

For: ARMBRUSTER MFG.	DRAWING NUMBER AM40-2
----------------------	--------------------------

CHK'D. BY: